



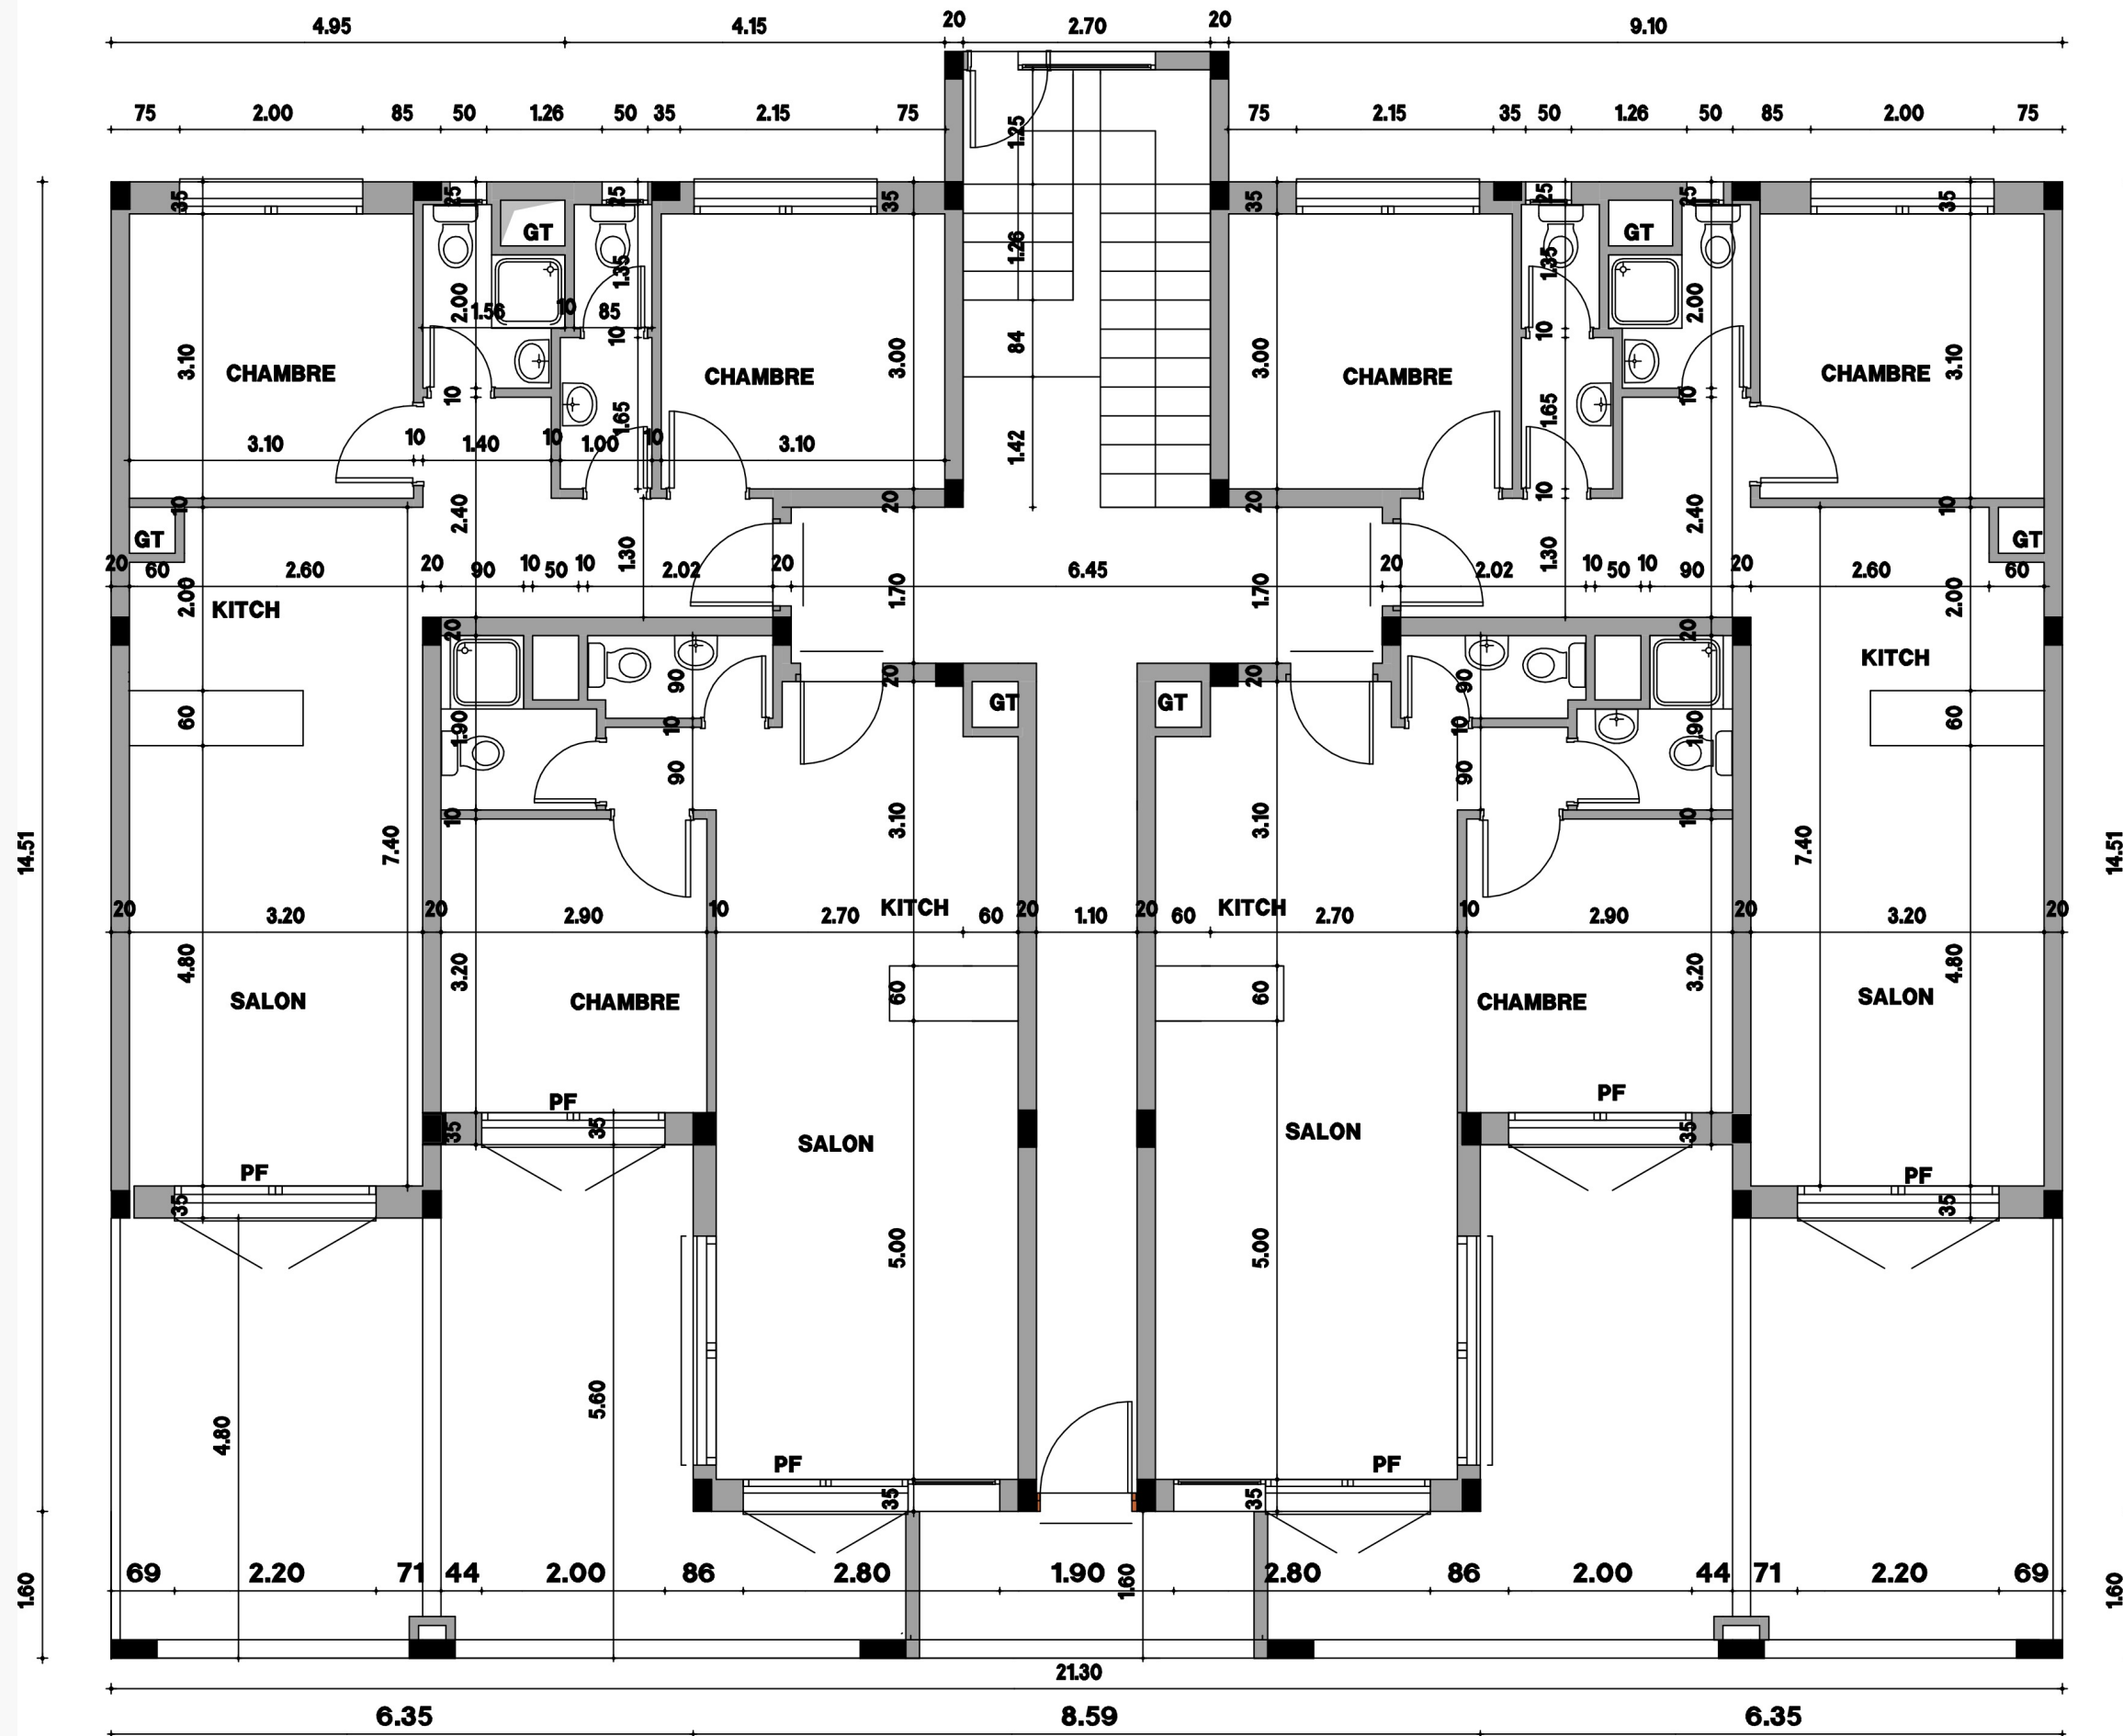

UNIT TYPES

- AG**
77 m² · 2 bedrooms
Type A · Gauche (left) · corner L-unit · private terrace
- BG**
68 m² · 1 bedroom
Type B · Gauche (left) · ground floor only · terrace
- BD**
68 m² · 1 bedroom
Type B · Droite (right) · ground floor only · terrace
- AD**
77 m² · 2 bedrooms
Type A · Droite (right) · corner L-unit · private terrace

Areas inclusive of private terrace.
Technical CAD reference plans.
Subject to final as-built survey.

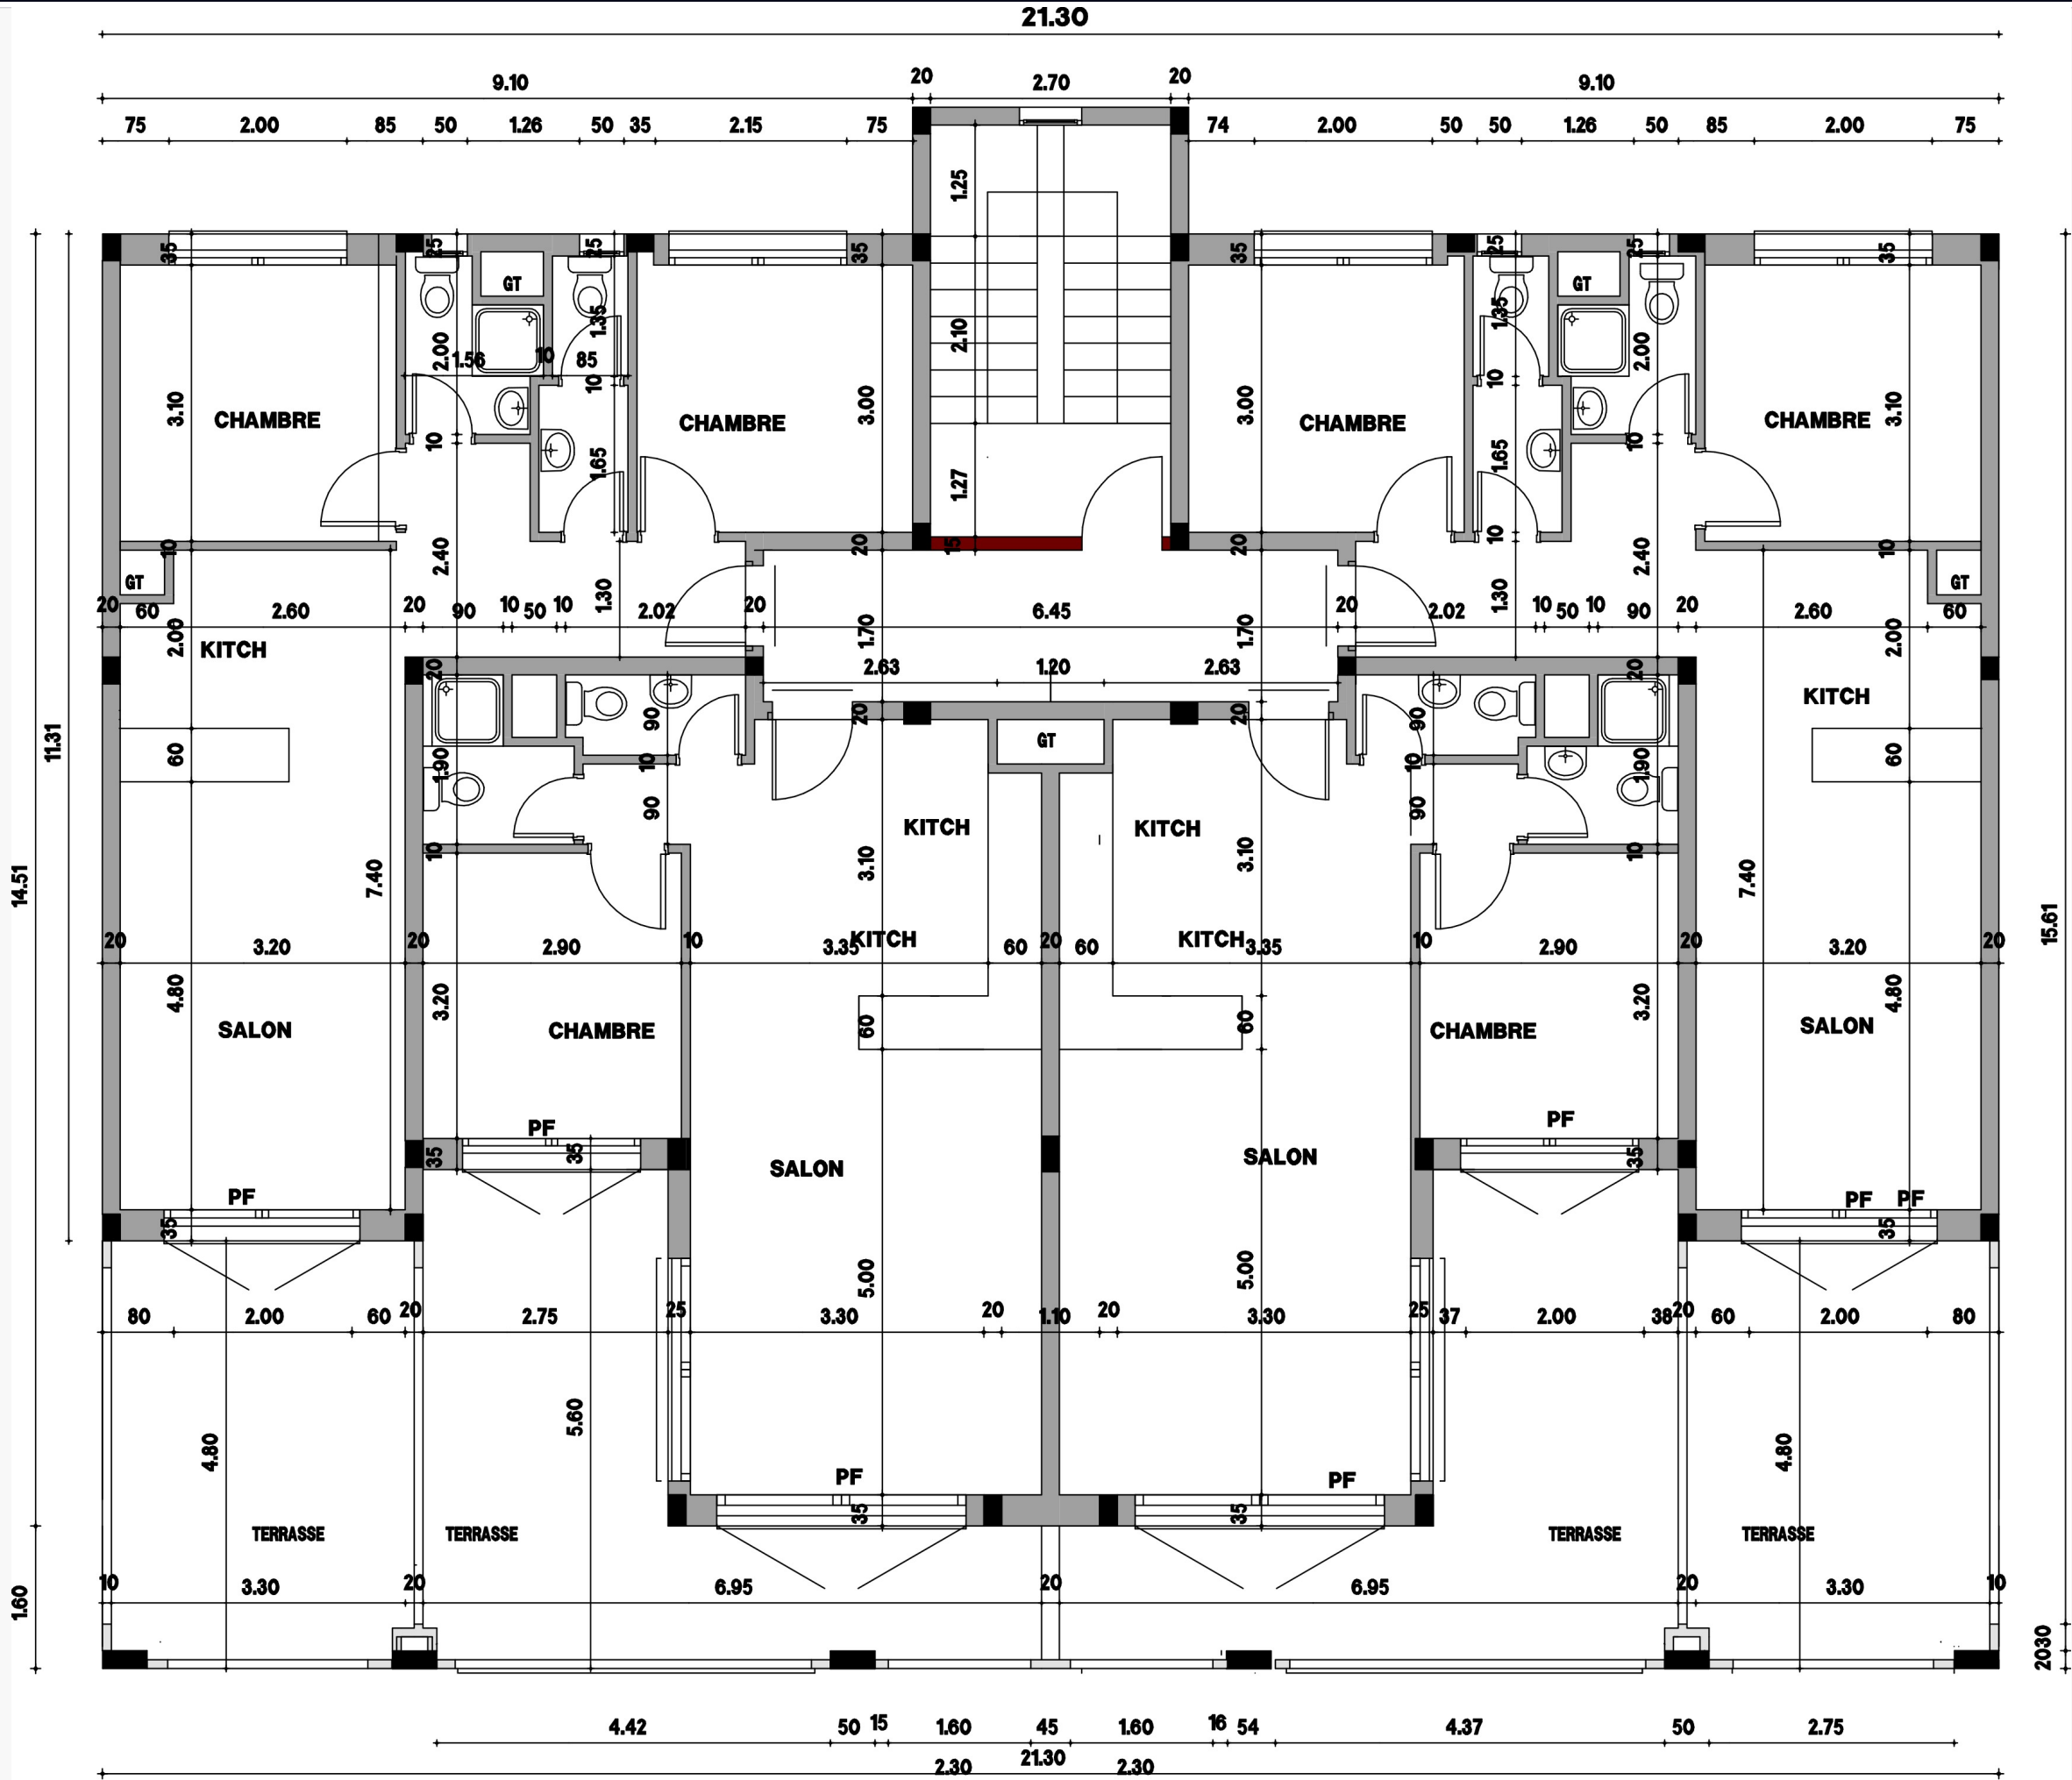


PLAN RDC MODIFIE

UNIT TYPES

- AG**
77 m² · 2 bedrooms
Type A · Gauche (left) · corner L-unit · private terrace
- B1-G**
74.5 m² · 1 bedroom
Type B1 · Gauche (left) · centre unit · terrace
- B1-D**
74.5 m² · 1 bedroom
Type B1 · Droite (right) · centre unit · terrace
- AD**
77 m² · 2 bedrooms
Type A · Droite (right) · corner L-unit · private terrace

Areas inclusive of private terrace.
Technical CAD reference plans.
Subject to final as-built survey.

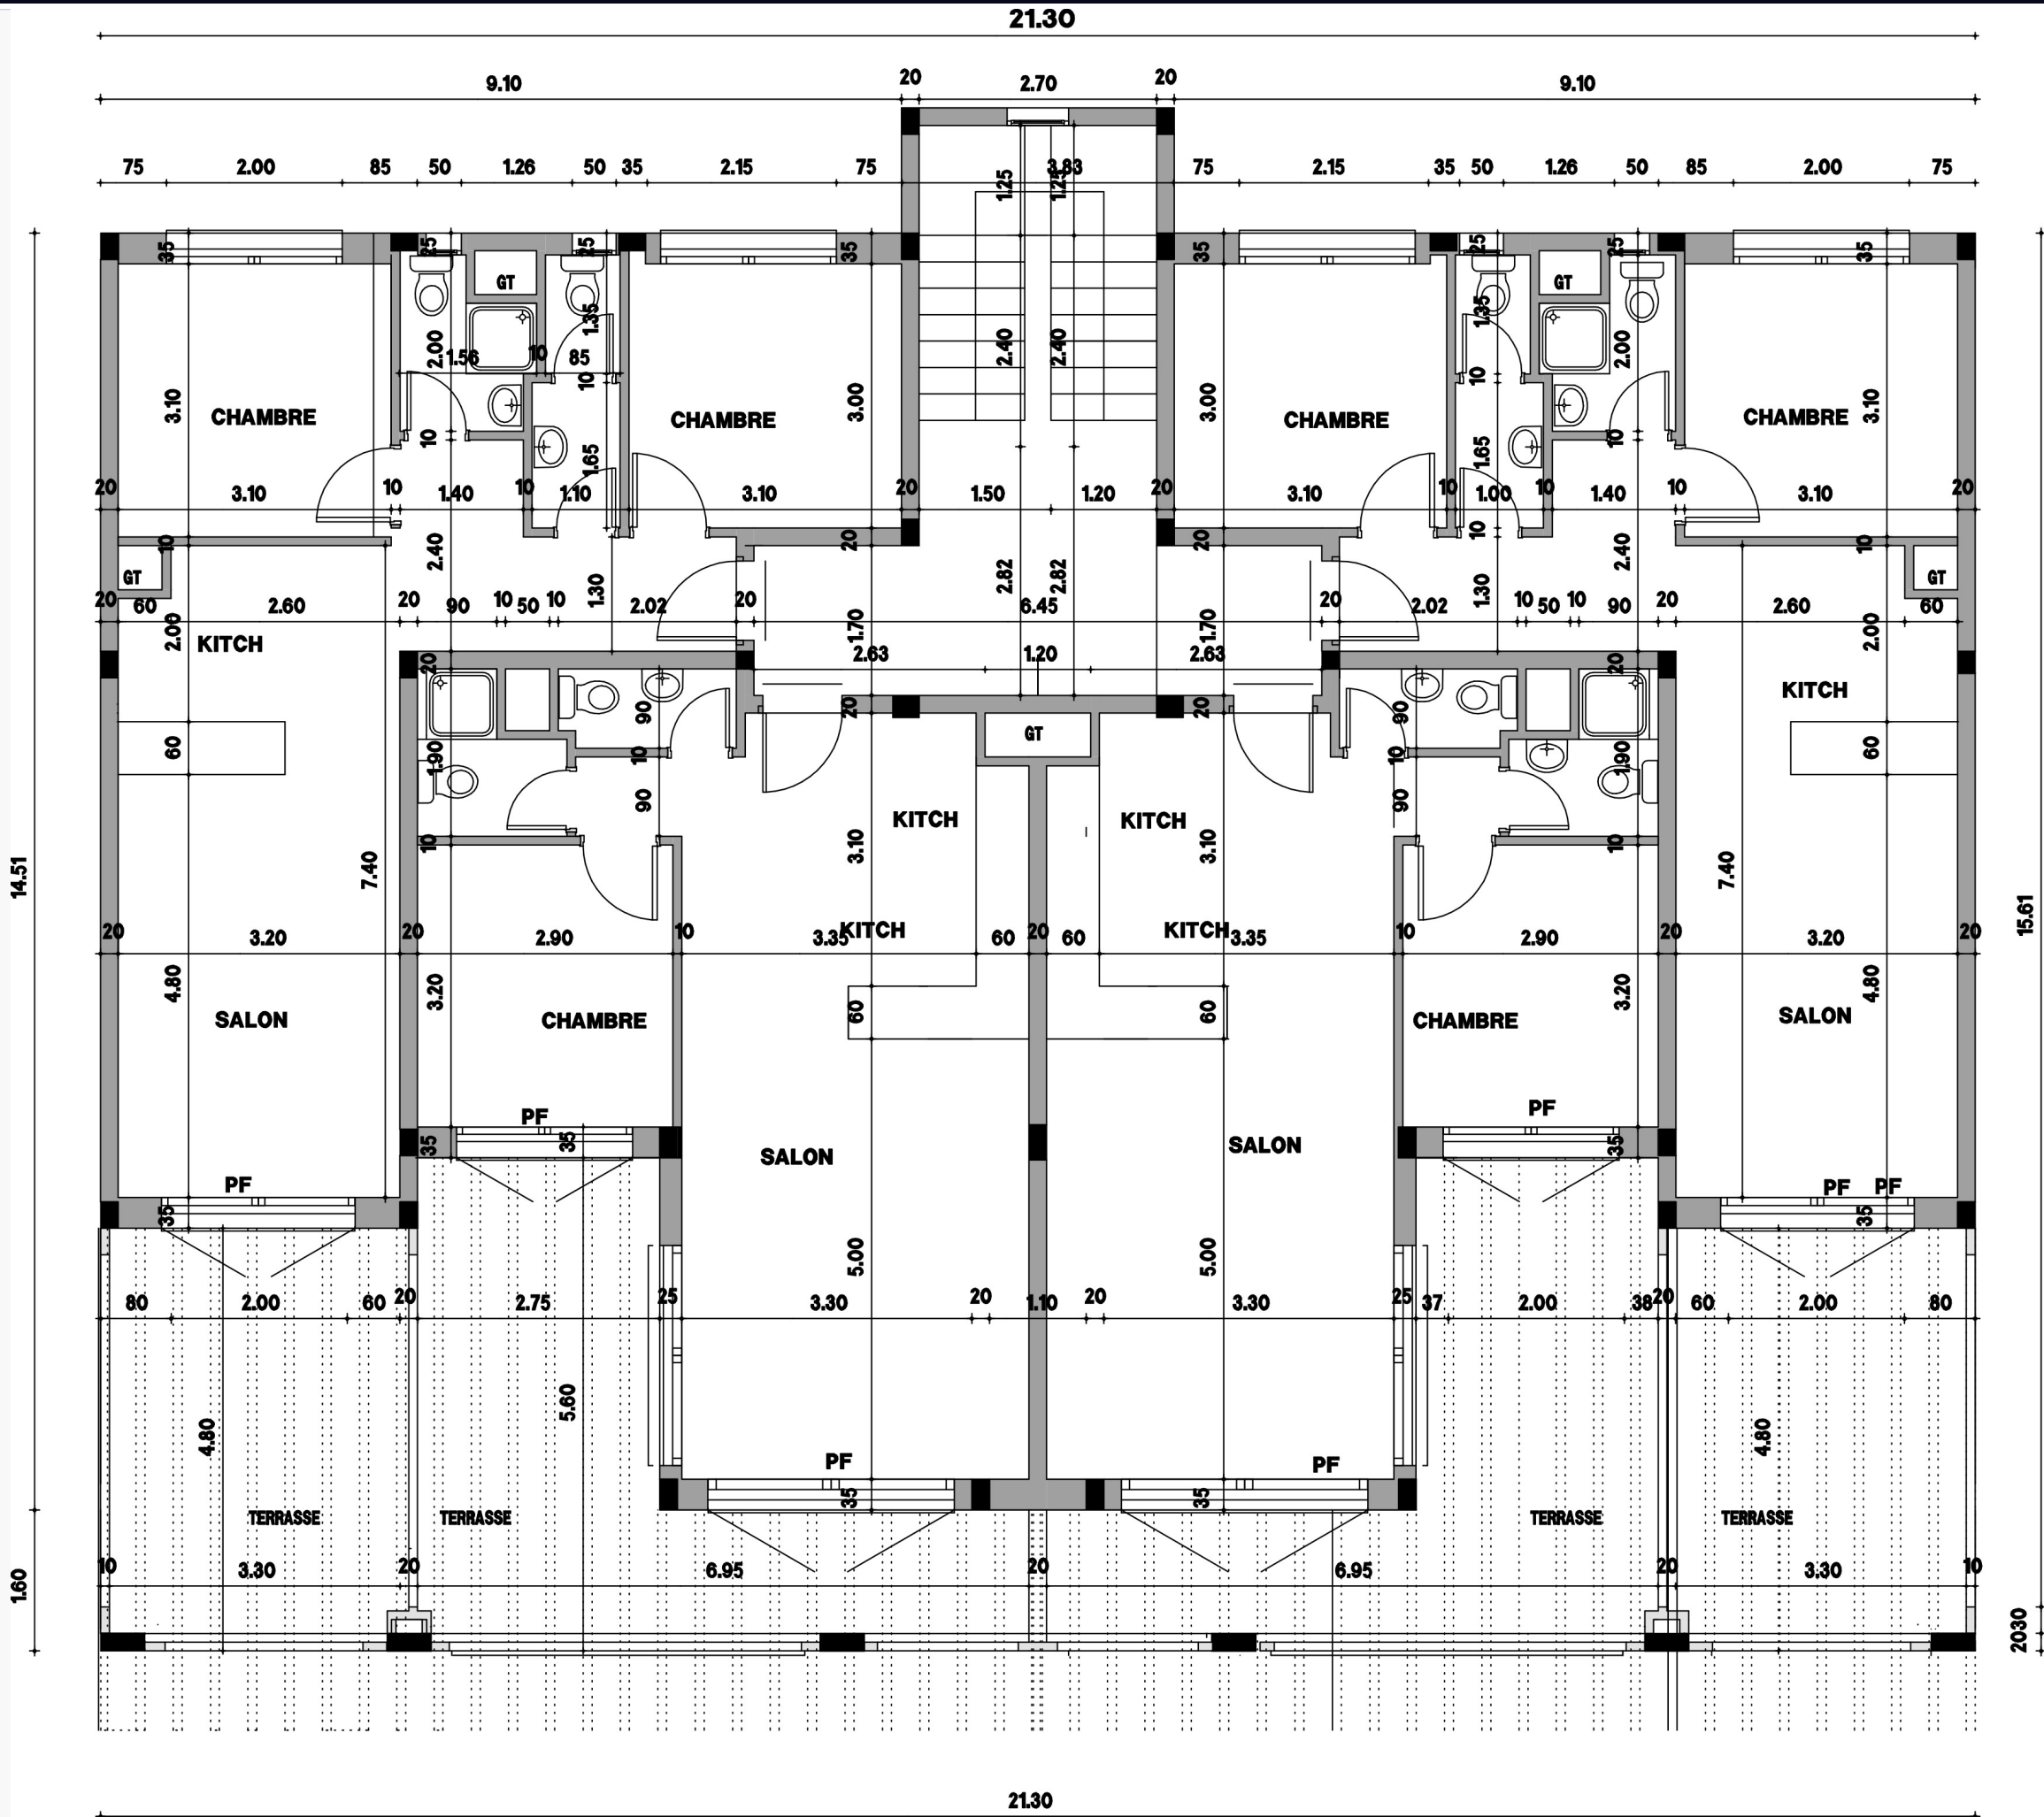


PLAN ETAGE MODIFIE

UNIT TYPES

- AG**
77 m² · 2 bedrooms
Type A · Gauche (left) · corner L-unit · private terrace
- B1-G**
74.5 m² · 1 bedroom
Type B1 · Gauche (left) · centre unit · terrace
- B1-D**
74.5 m² · 1 bedroom
Type B1 · Droite (right) · centre unit · terrace
- AD**
77 m² · 2 bedrooms
Type A · Droite (right) · corner L-unit · private terrace

Areas inclusive of private terrace.
Technical CAD reference plans.
Subject to final as-built survey.

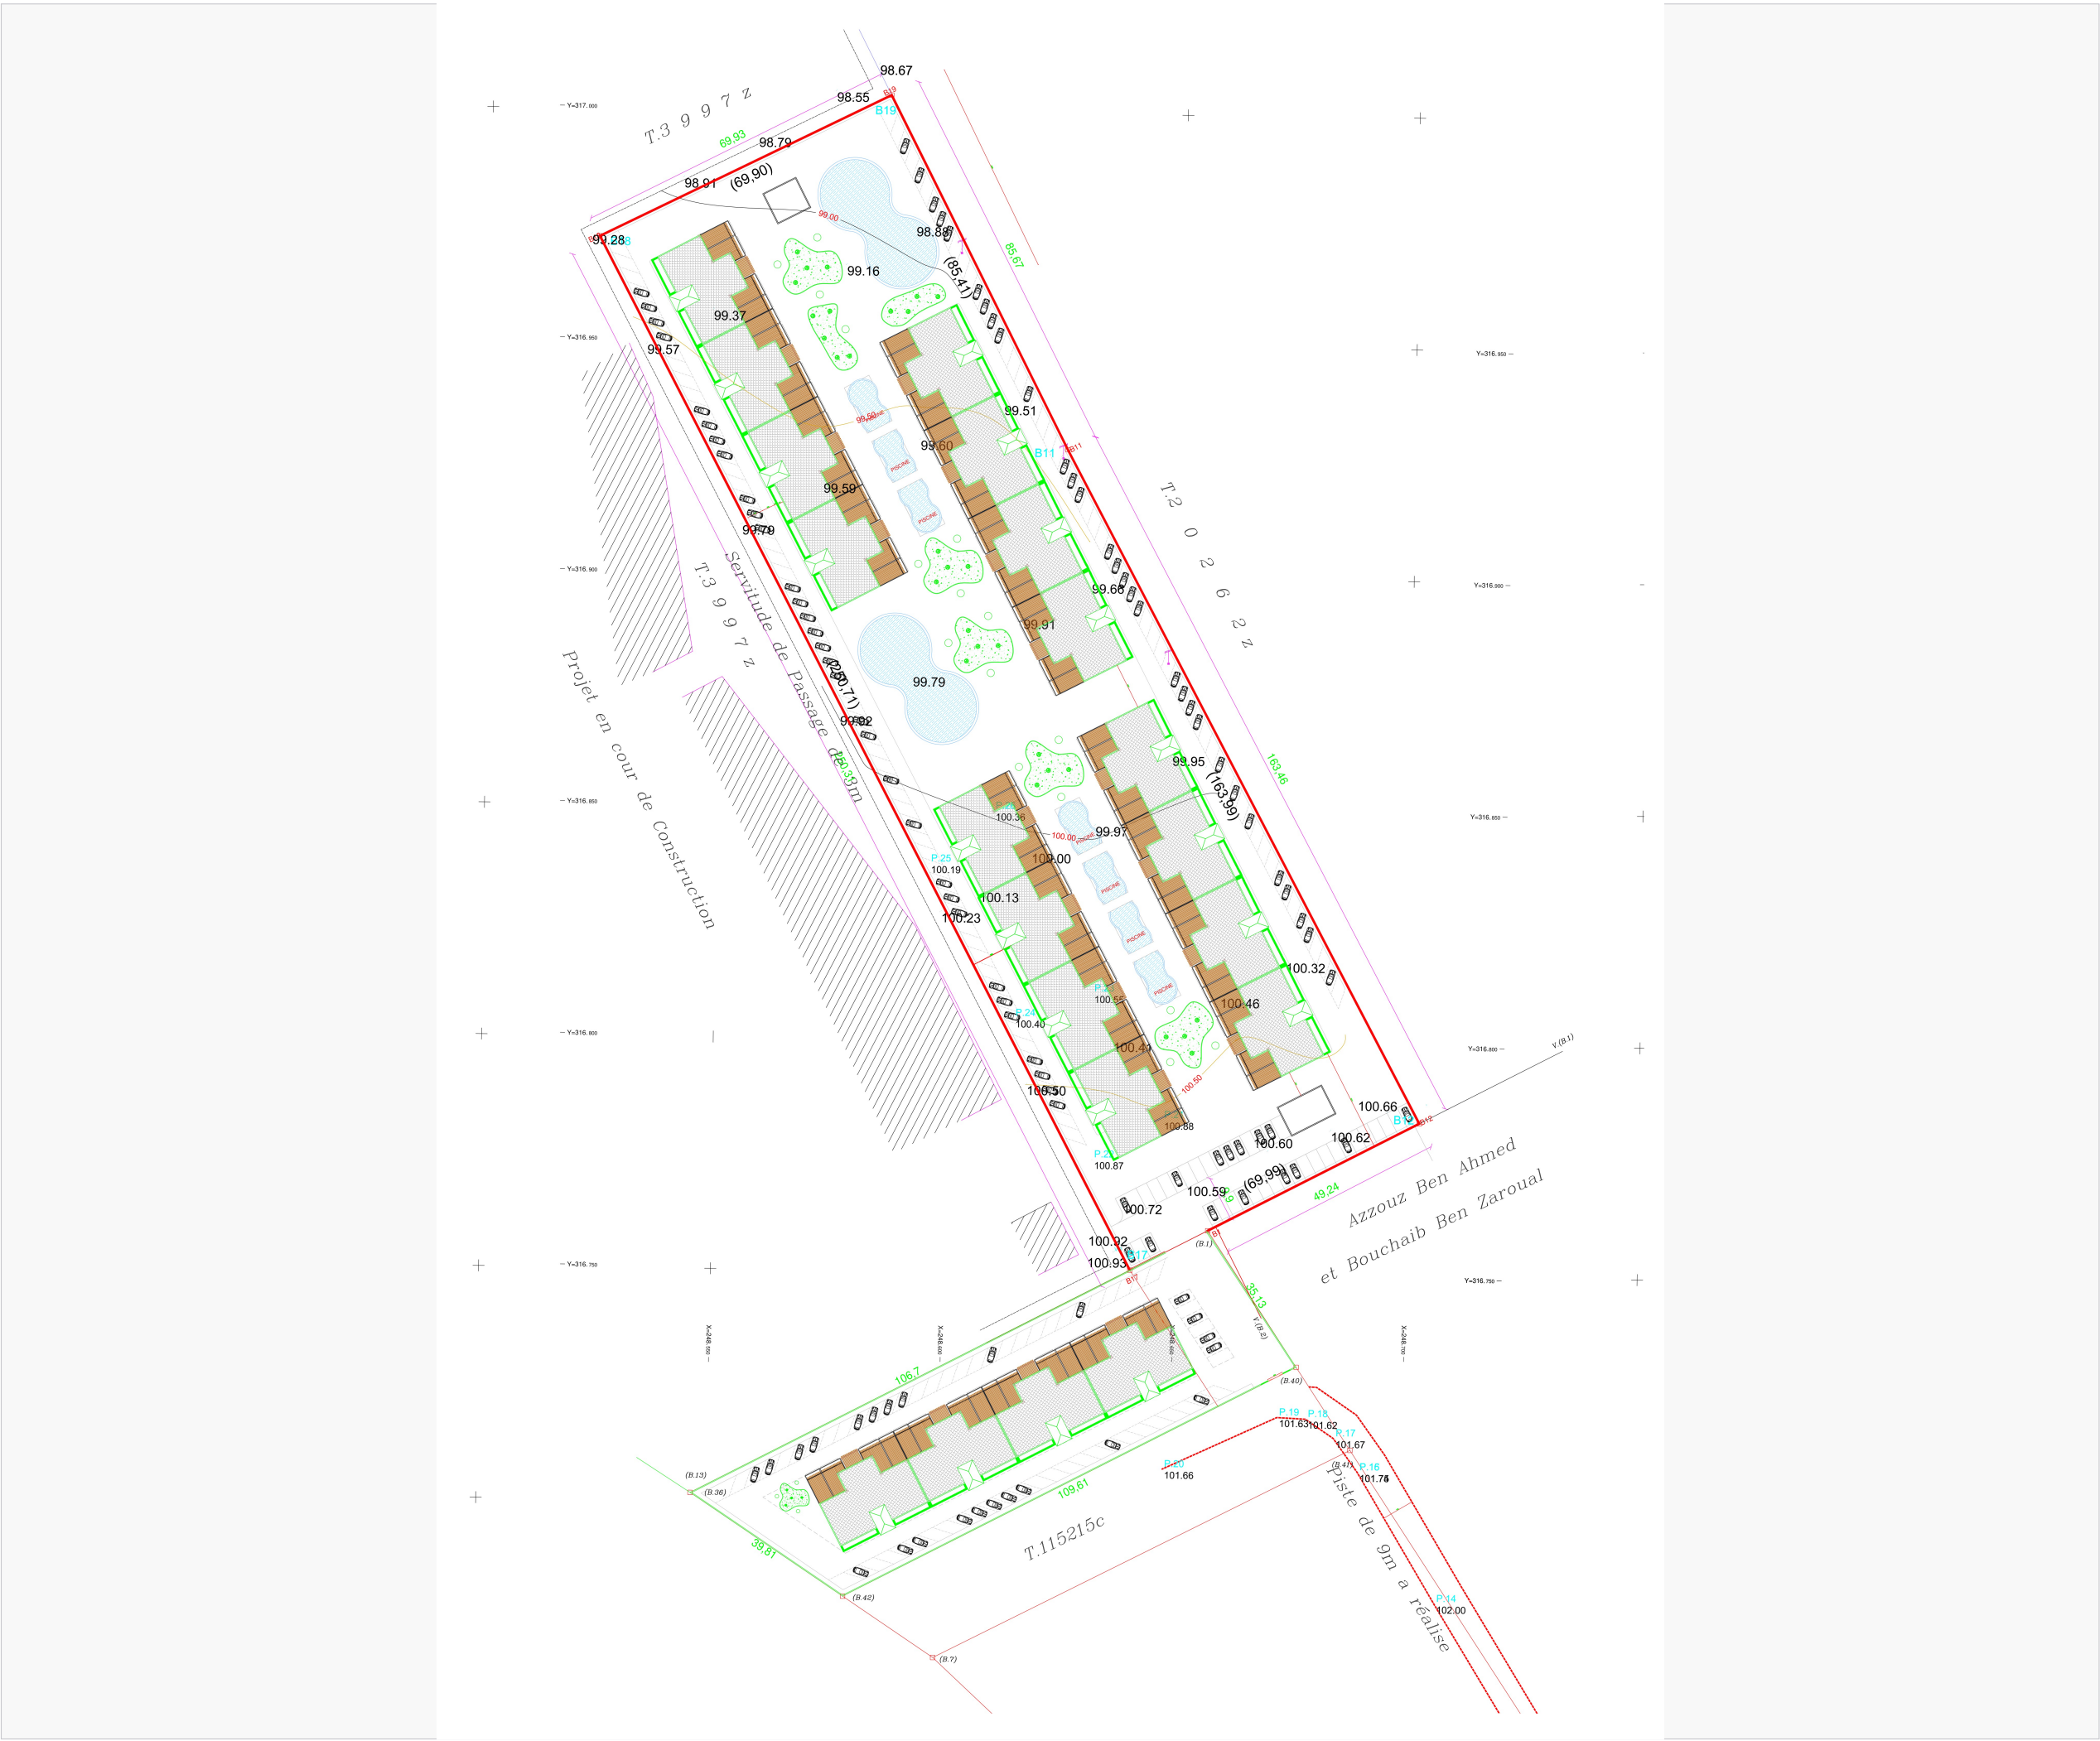

SITE OVERVIEW

PROJECT

Ocean Bleu

LOCATION

Atlantic Coast, Morocco

BUILDINGS

Wing A · Wing B

FLOORS

RDJ · RDC · Étage C

UNIT TYPES · REFERENCE

AD

77 m² · 2 bedrooms

Type A · Droite (right) · corner L-unit · private terrace

AG

77 m² · 2 bedrooms

Type A · Gauche (left) · corner L-unit · private terrace

BD

68 m² · 1 bedroom

Type B · Droite (right) · ground floor only · terrace

BG

68 m² · 1 bedroom

Type B · Gauche (left) · ground floor only · terrace

B1-D

74.5 m² · 1 bedroom

Type B1 · Droite (right) · centre unit · terrace

B1-G

74.5 m² · 1 bedroom

Type B1 · Gauche (left) · centre unit · terrace

Developer site plan reference.
Not to scale.